



FIELD LANDSCAPE ARCHITECTURE

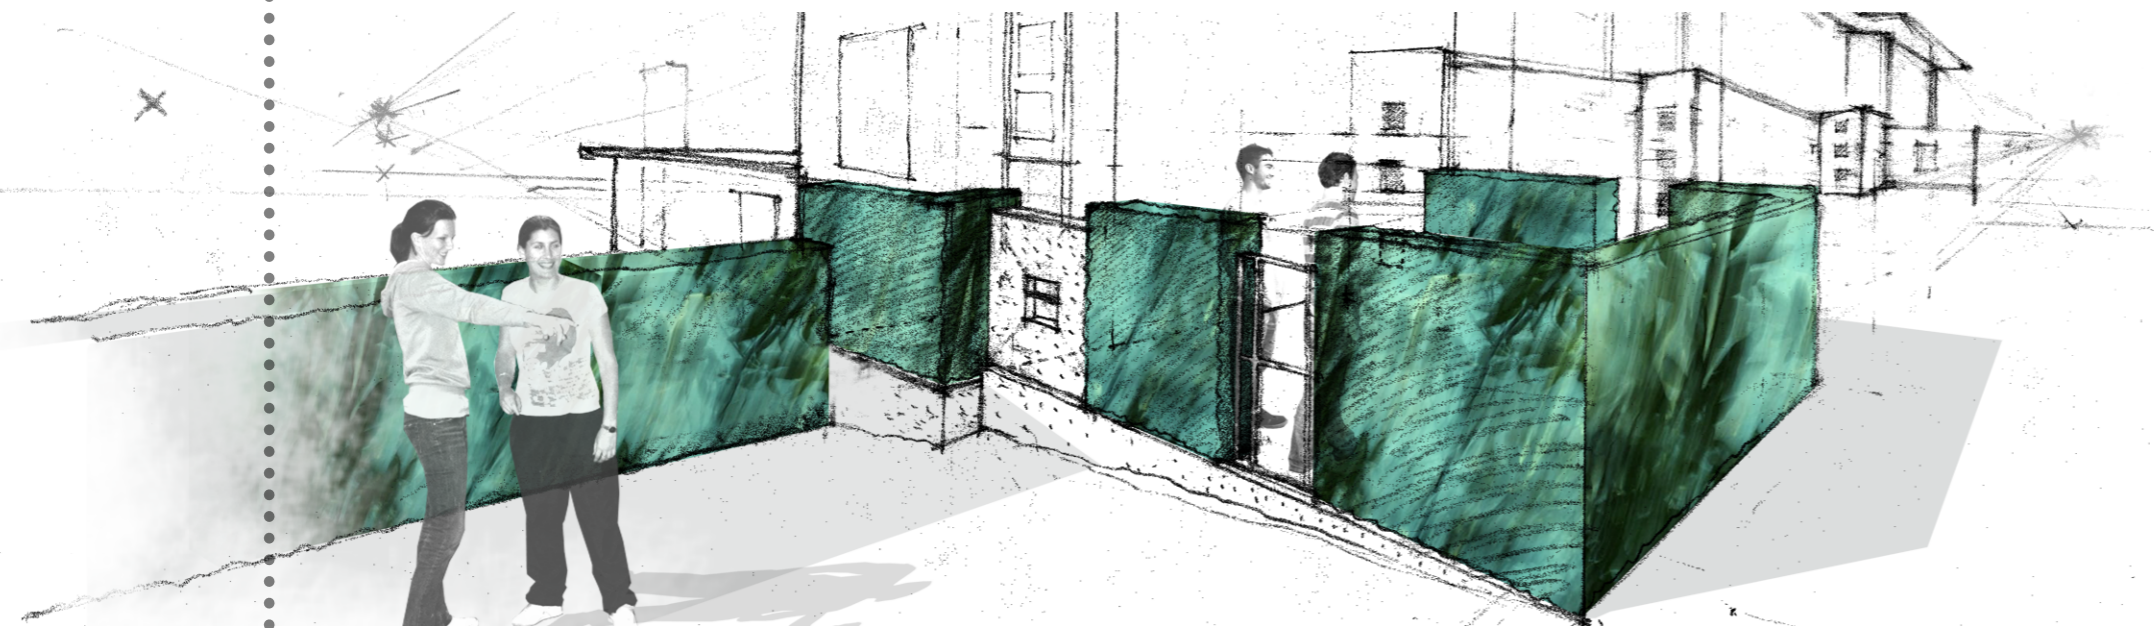

Portland Rd

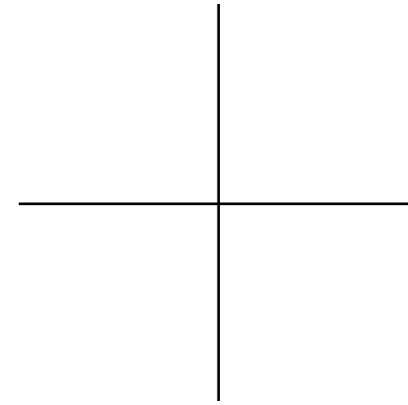

59 Portland Rd

Landscape Detail Document. Master.
Field Landscape Architecture

t. +64 9 550 5551
e. studio@fieldla.co.nz
p.o. box 147216 Ponsonby, Auckland 1144




FIELD_LA



LA01

plan 1:50 @ A3

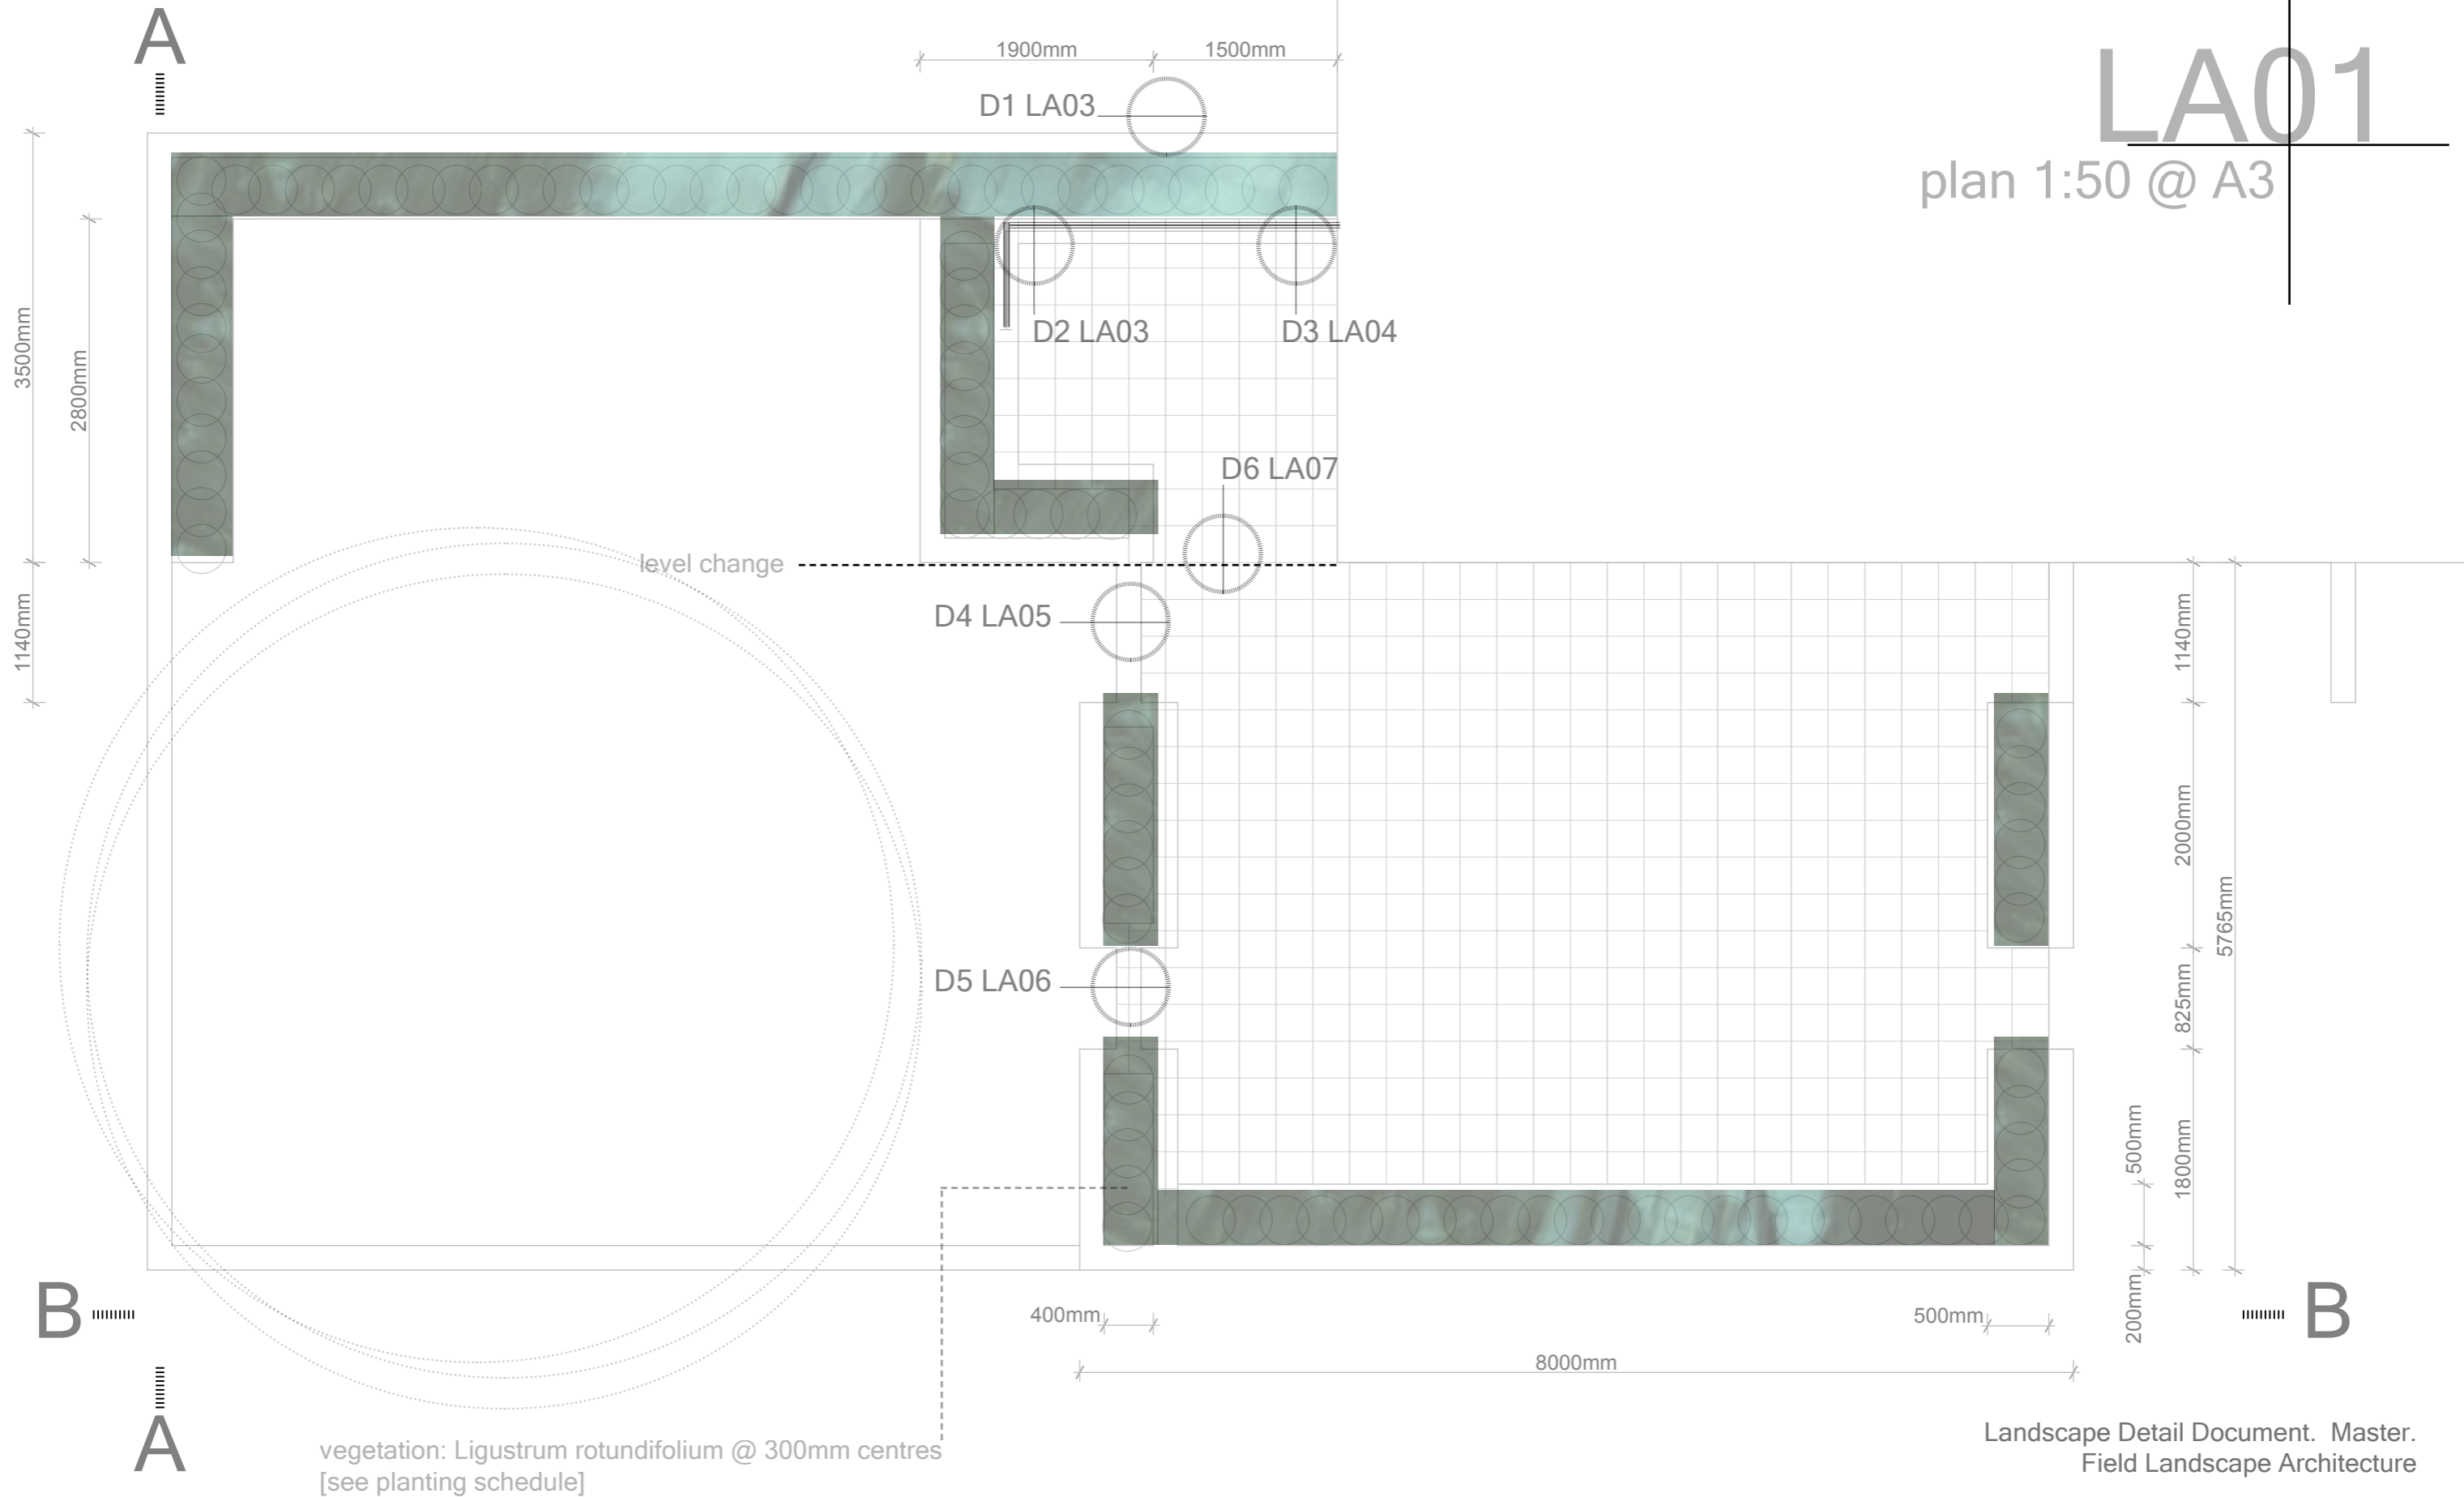



vegetation: Ligustrum rotundifolium @ 300mm centres
[see planting schedule]

Landscape Detail Document. Master.
Field Landscape Architecture

t. +64 9 550 5551
e. studio@fieldla.co.nz
p.o. box 147216 Ponsonby, Auckland 1144


LA02

section 1:50 @ A3

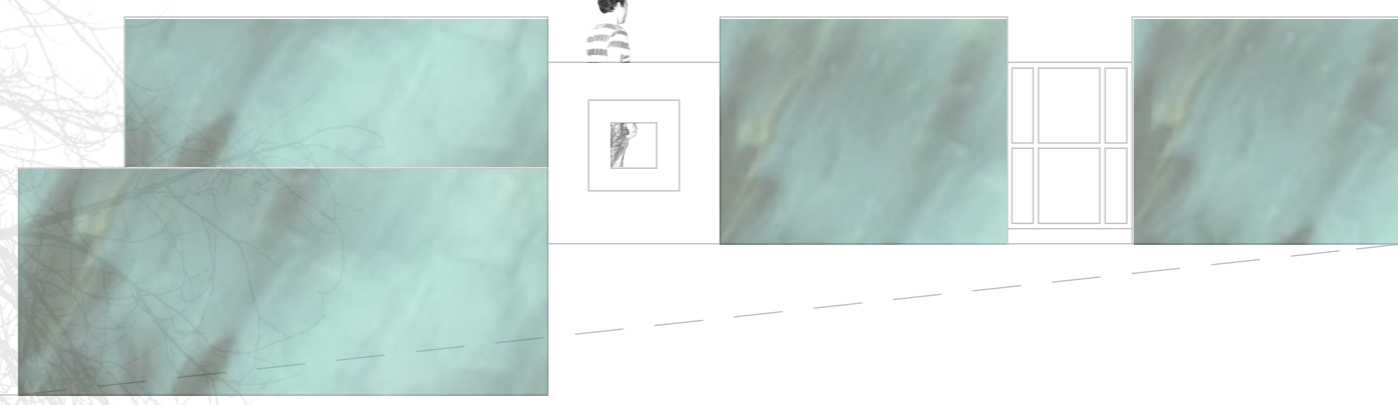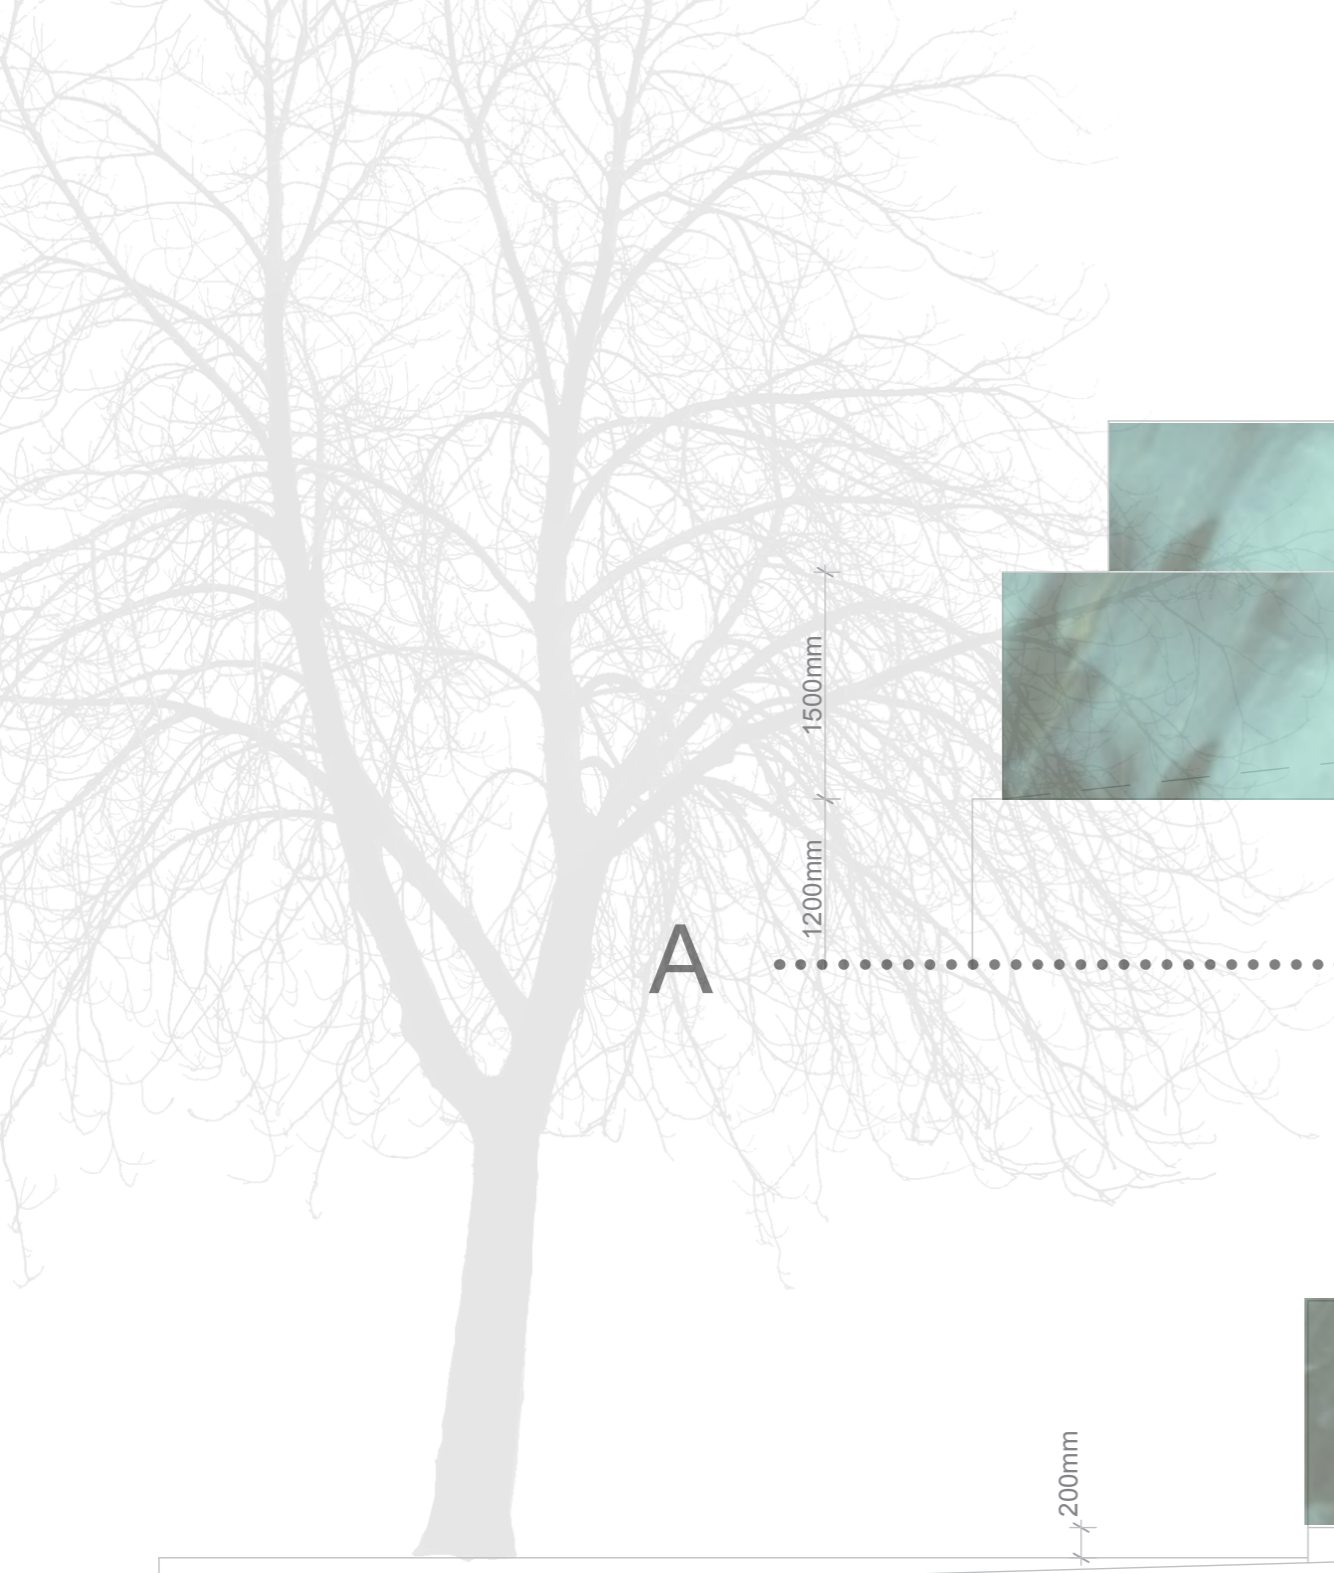

1200mm
1500mm

A A

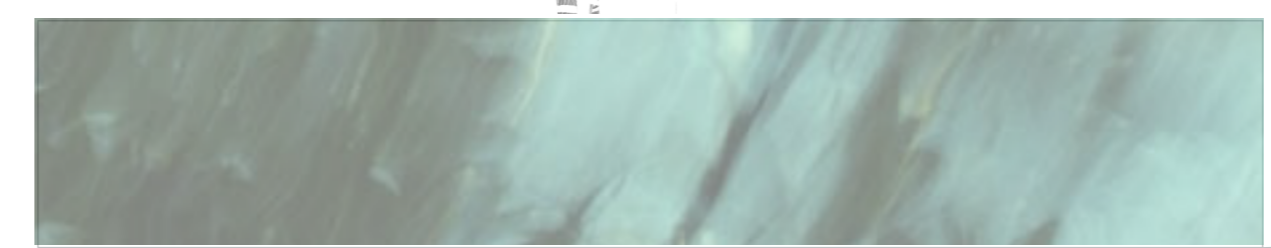


200mm

1500mm


B B

Landscape Detail Document. Master.
Field Landscape Architecture

t. +64 9 550 5551
e. studio@fieldla.co.nz
p.o. box 147216 Ponsonby, Auckland 1144

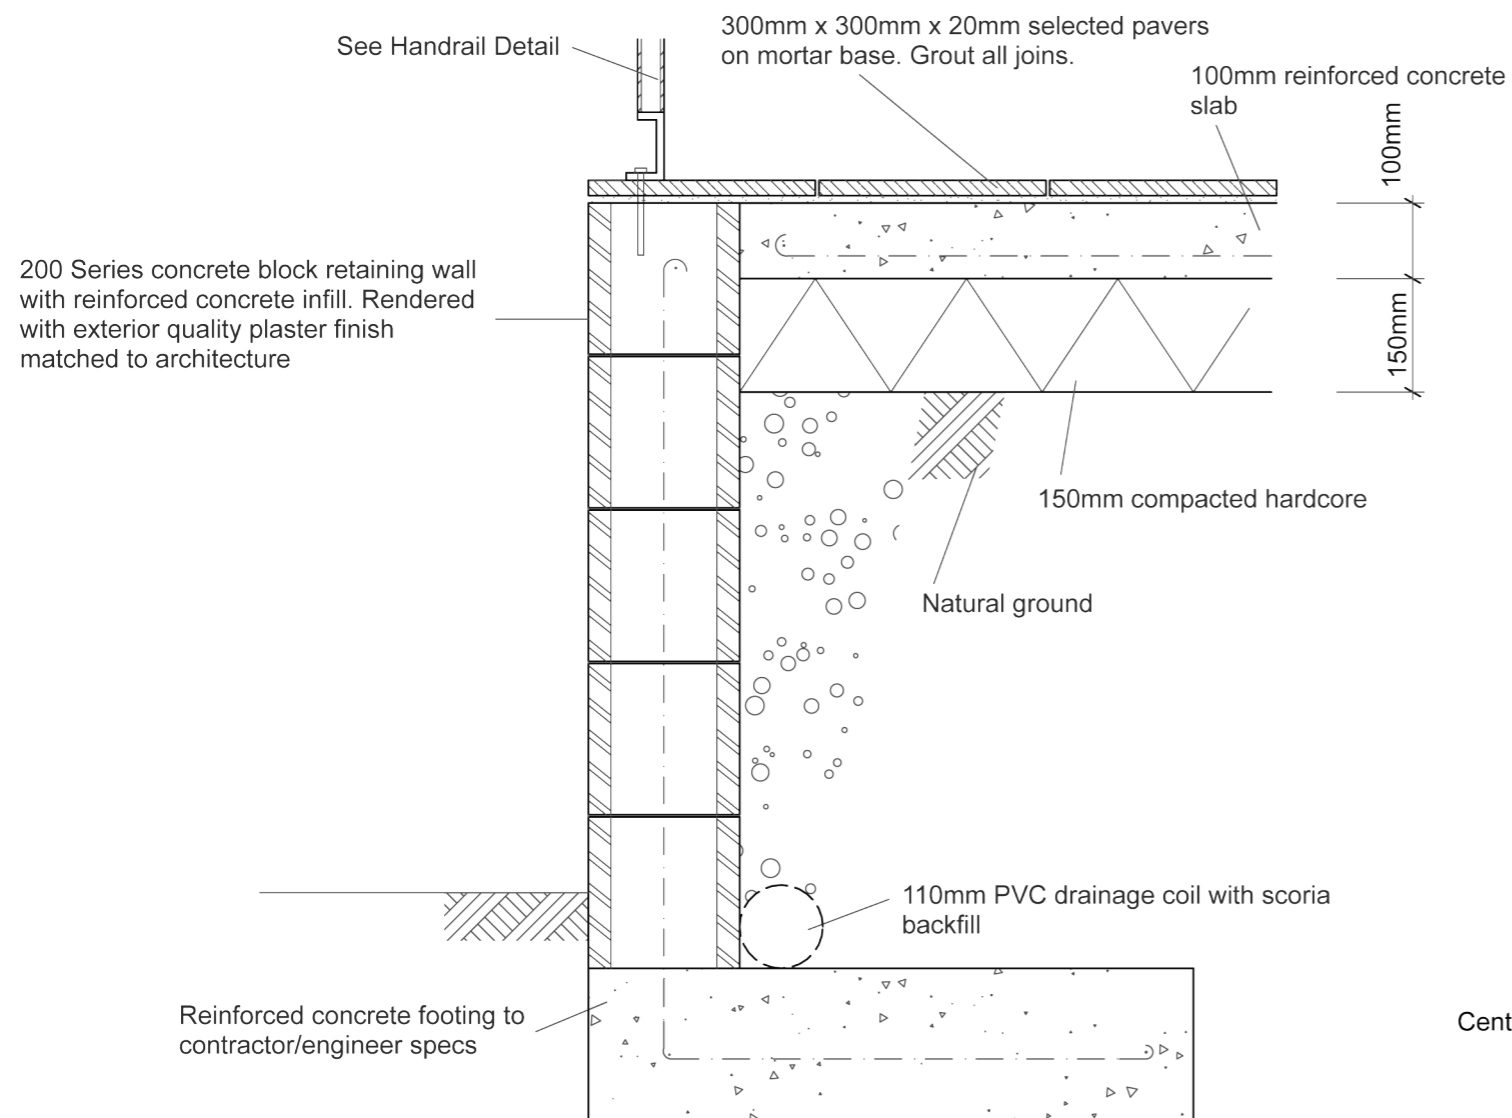

D1

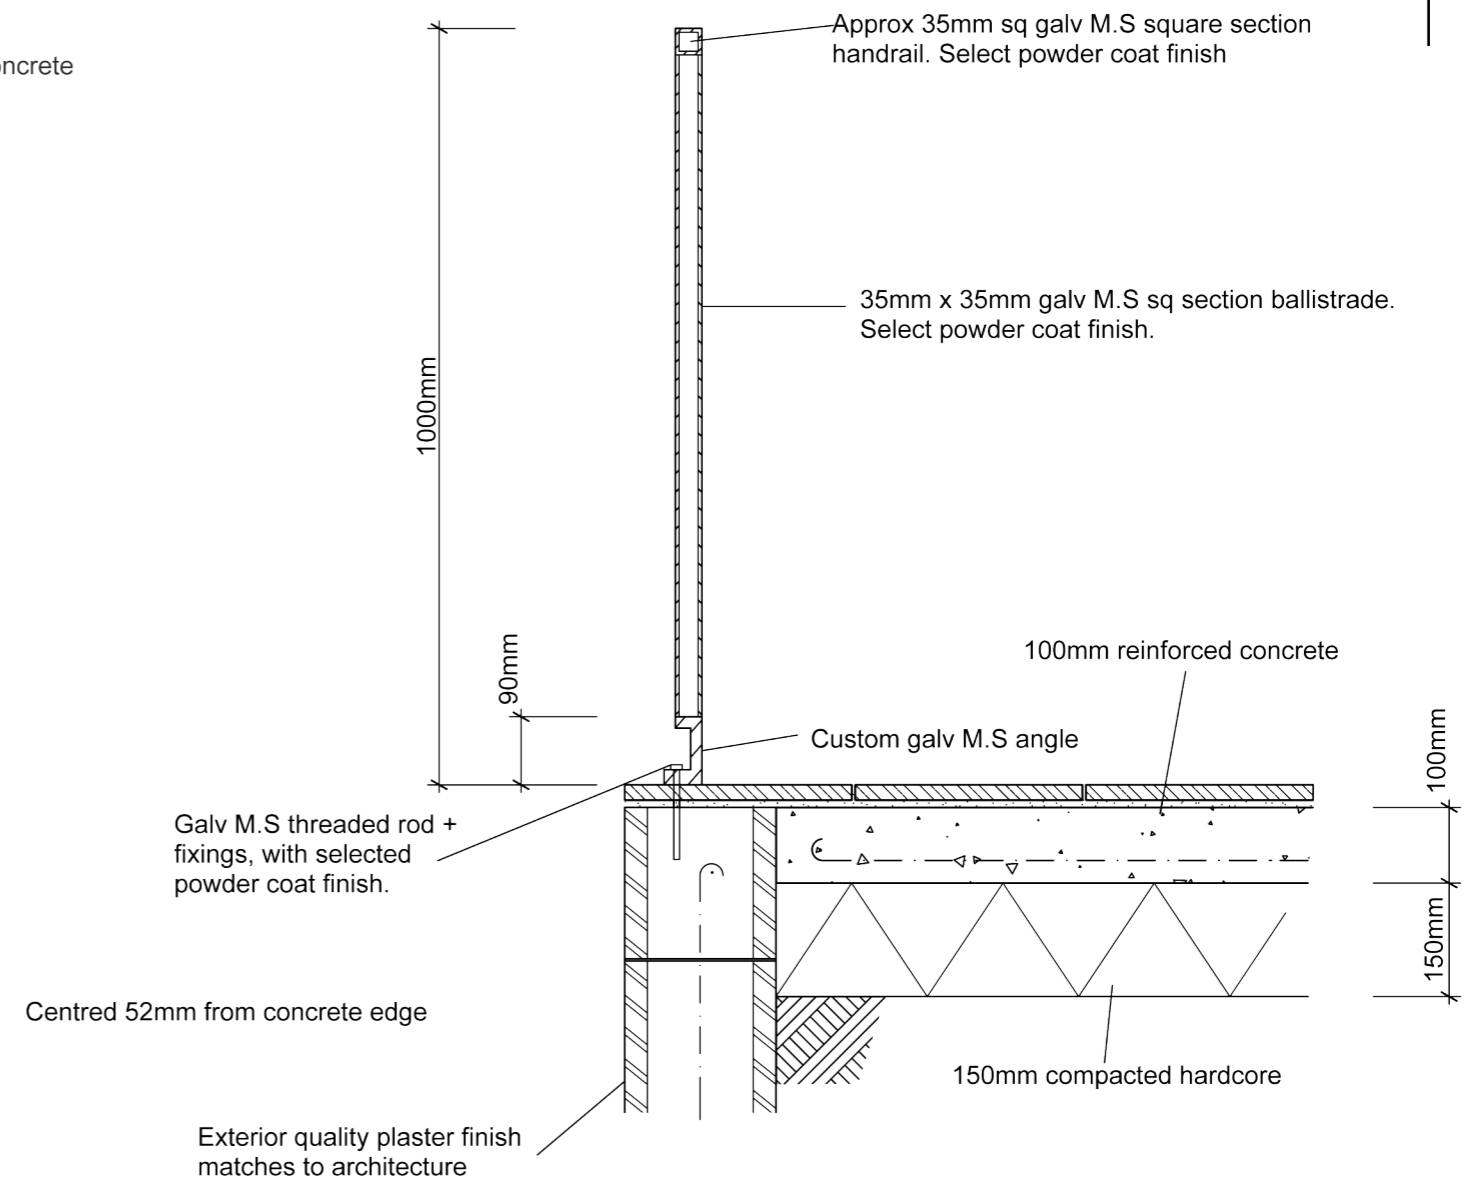


D2

retaining + handrail 1:10 @ A3

Landscape Detail Document. Master.
Field Landscape Architecture

t. +64 9 550 5551
e. studio@fieldla.co.nz
p.o. box 147216 Ponsonby, Auckland 1144

D3

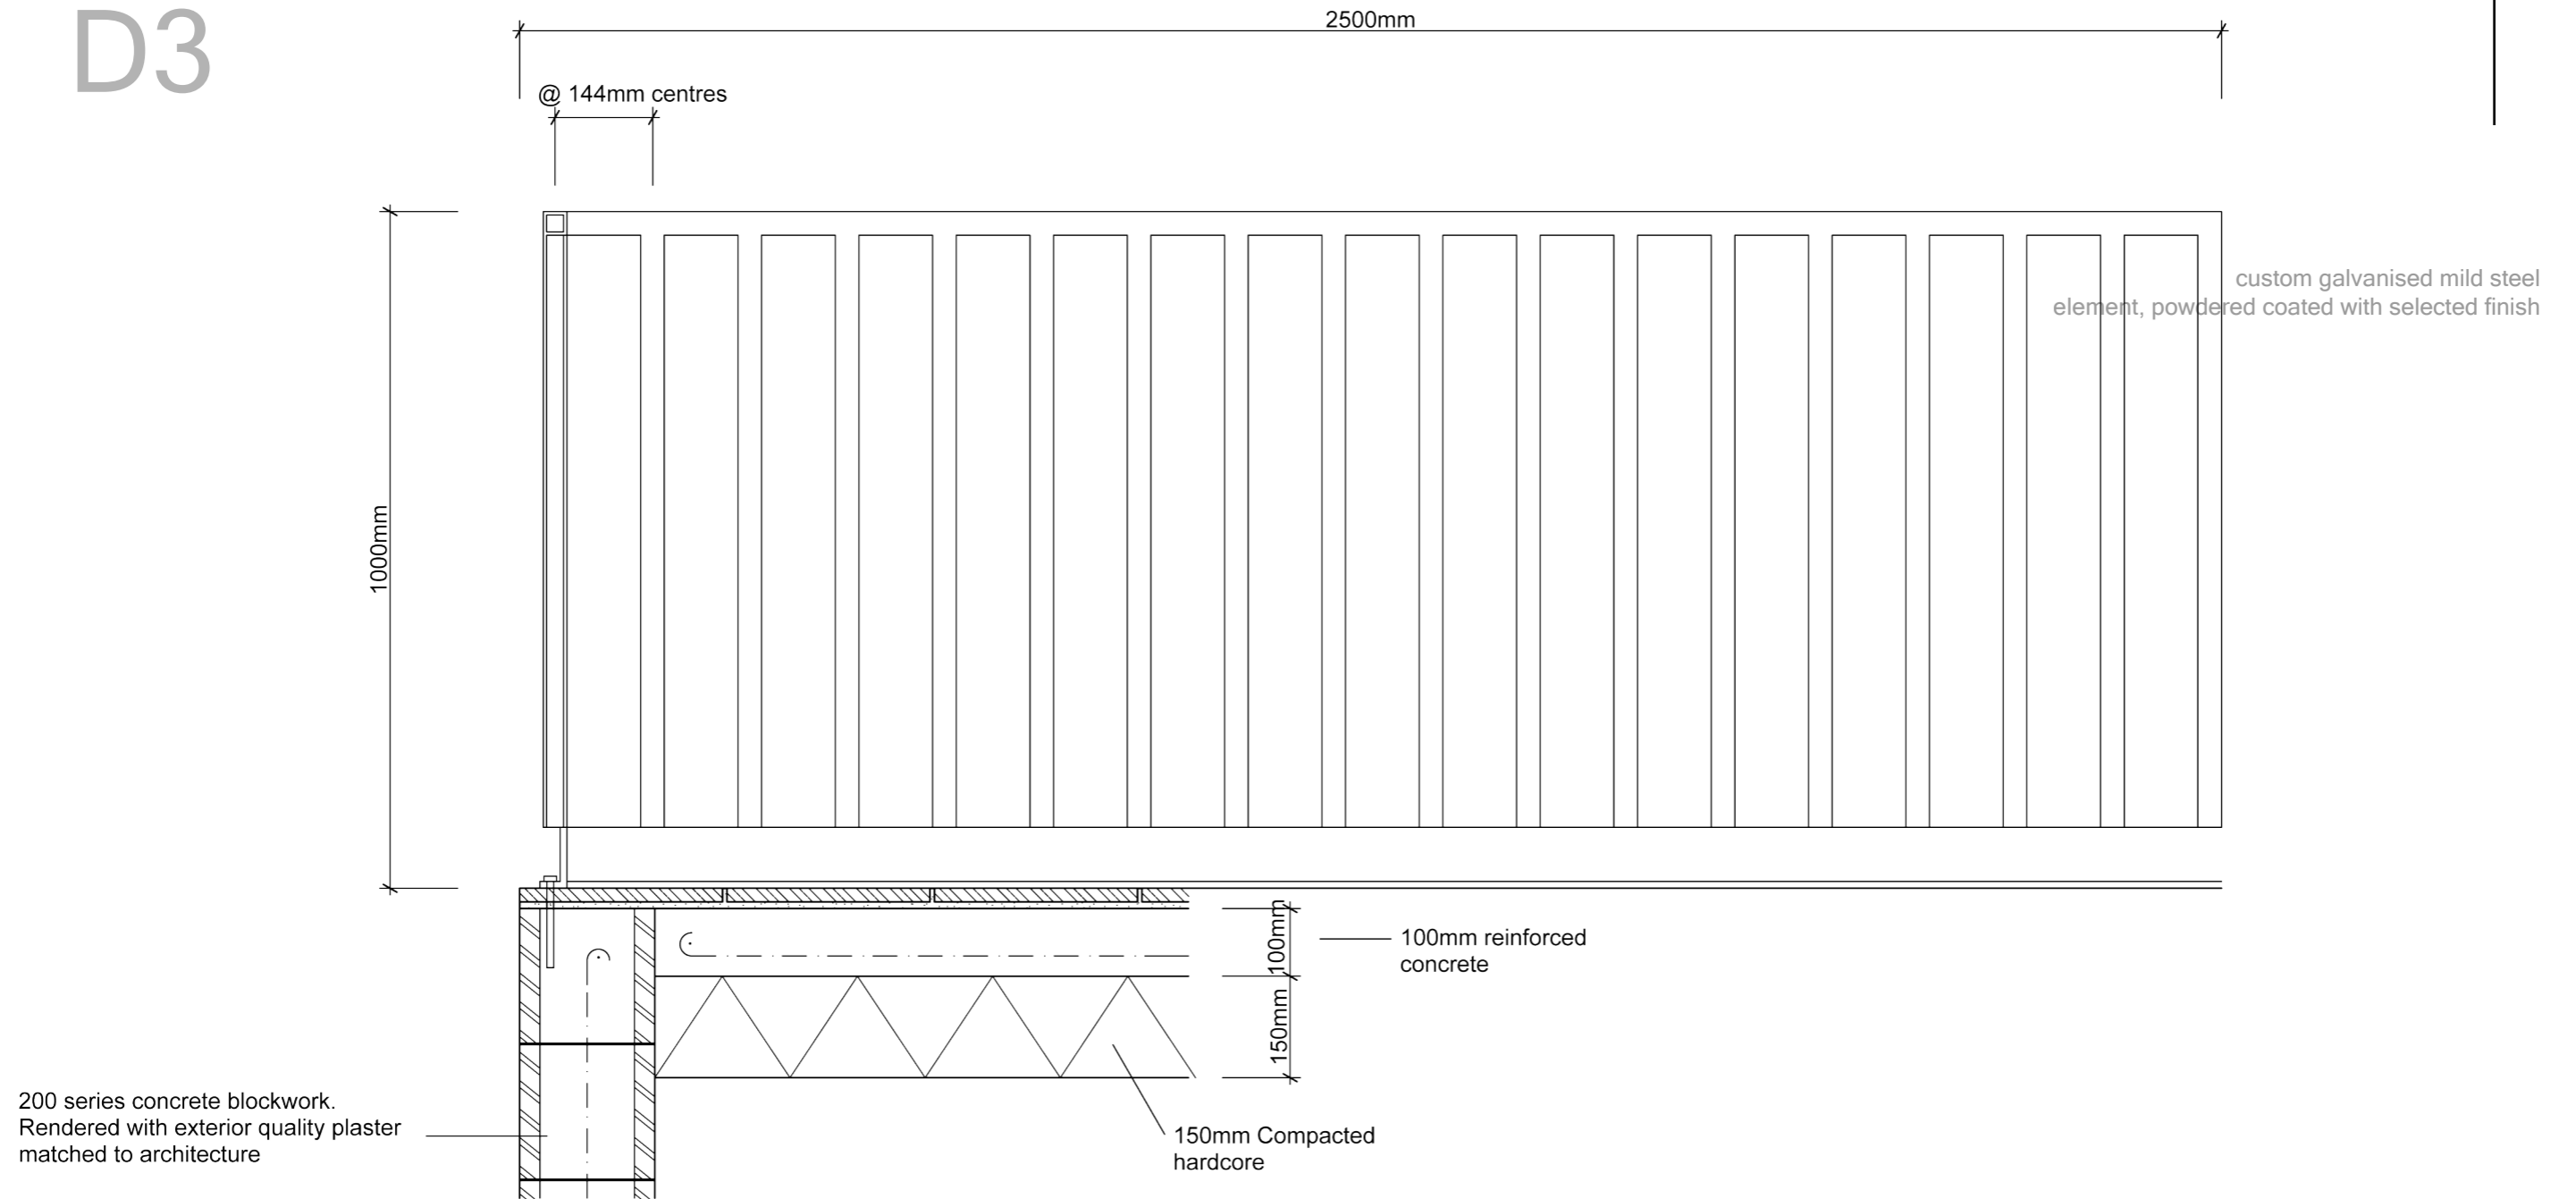



handrail / balustrade 1:10 @ A3

Landscape Detail Document. Master.
Field Landscape Architecture

t. +64 9 550 5551
e. studio@fieldla.co.nz
p.o. box 147216 Ponsonby, Auckland 1144

D4

LA05

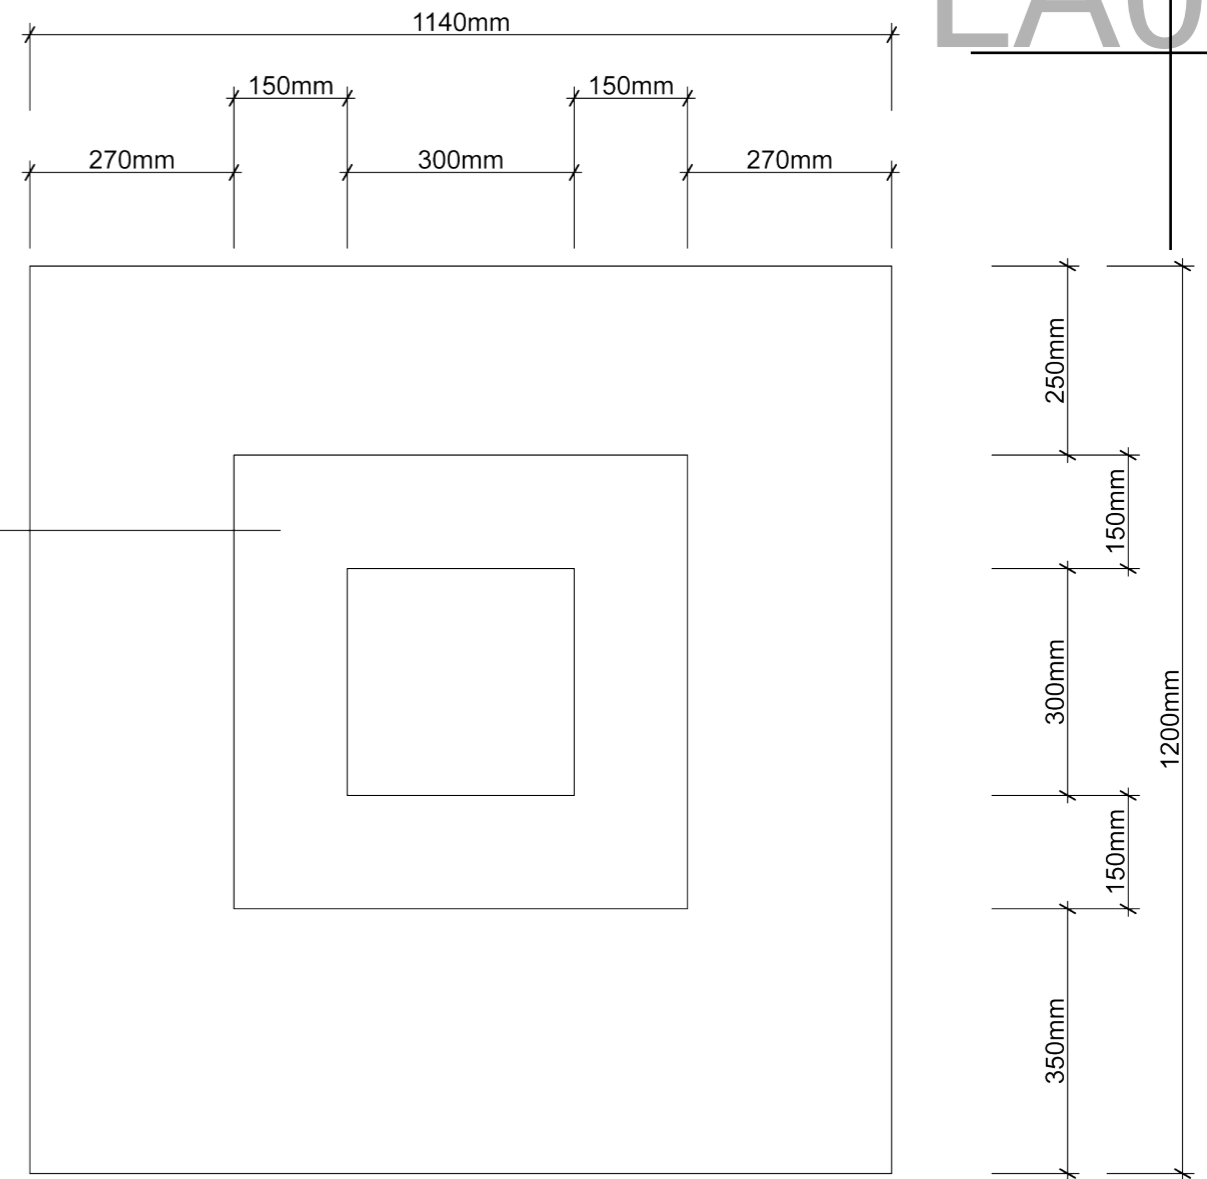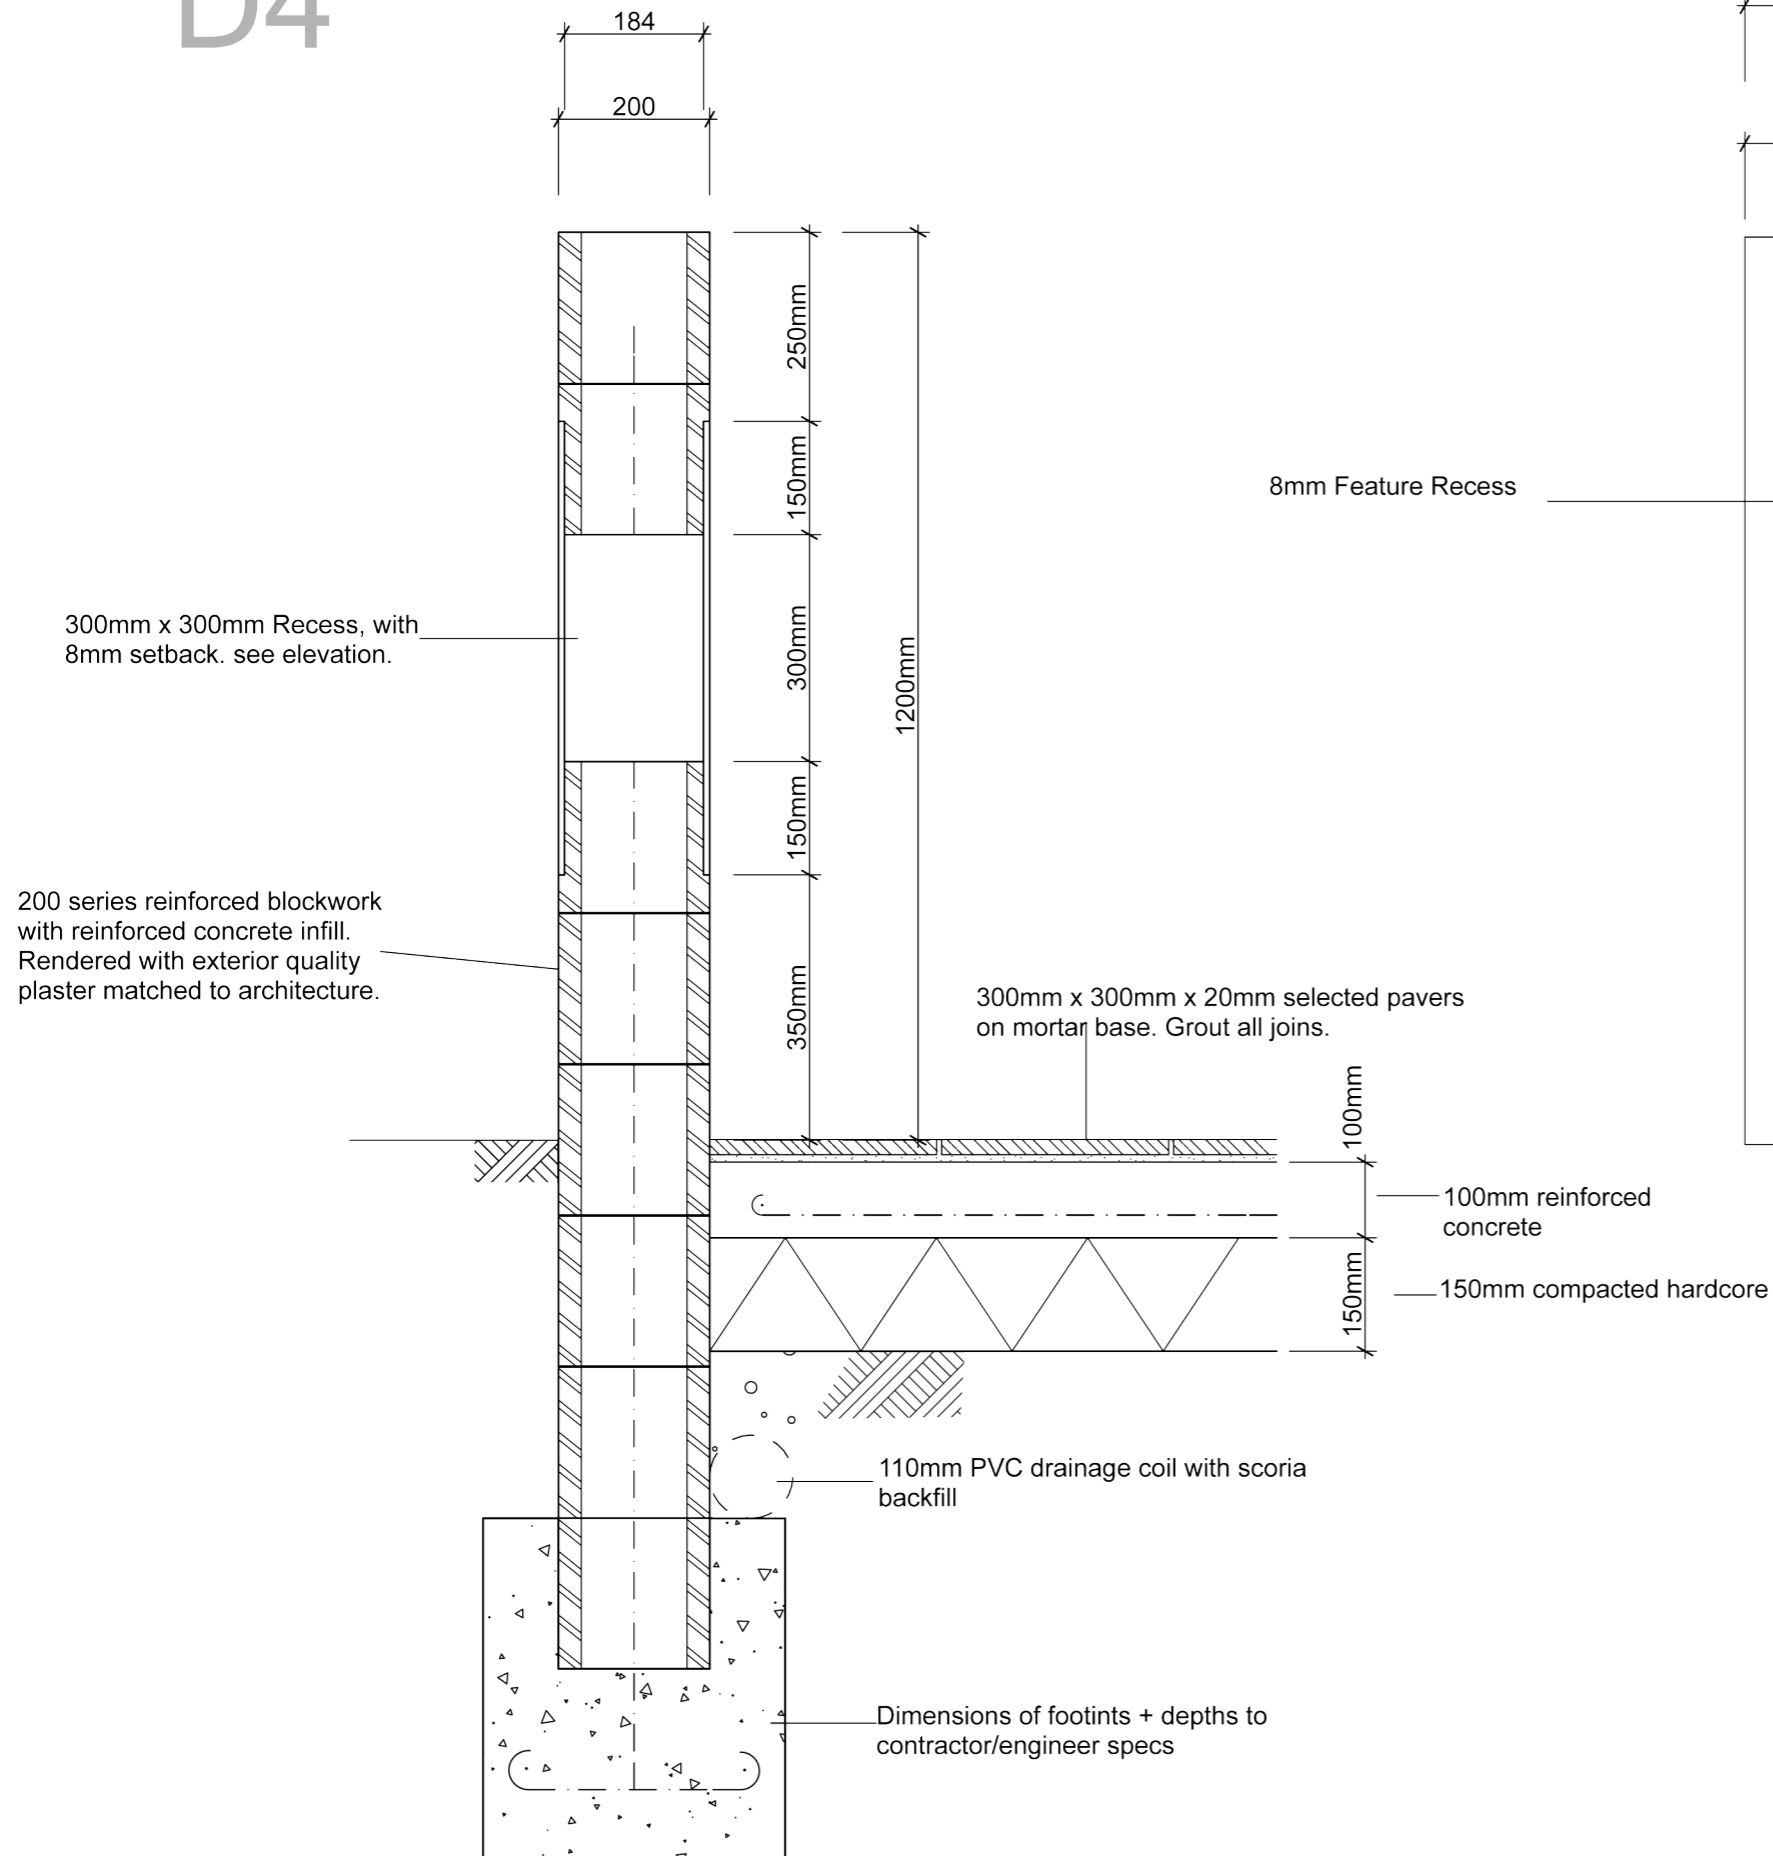


screen detail + elevation 1:10 @ A3

Landscape Detail Document. Master.
Field Landscape Architecture

t. +64 9 550 5551
e. studio@fieldla.co.nz
p.o. box 147216 Ponsonby, Auckland 1144

D5

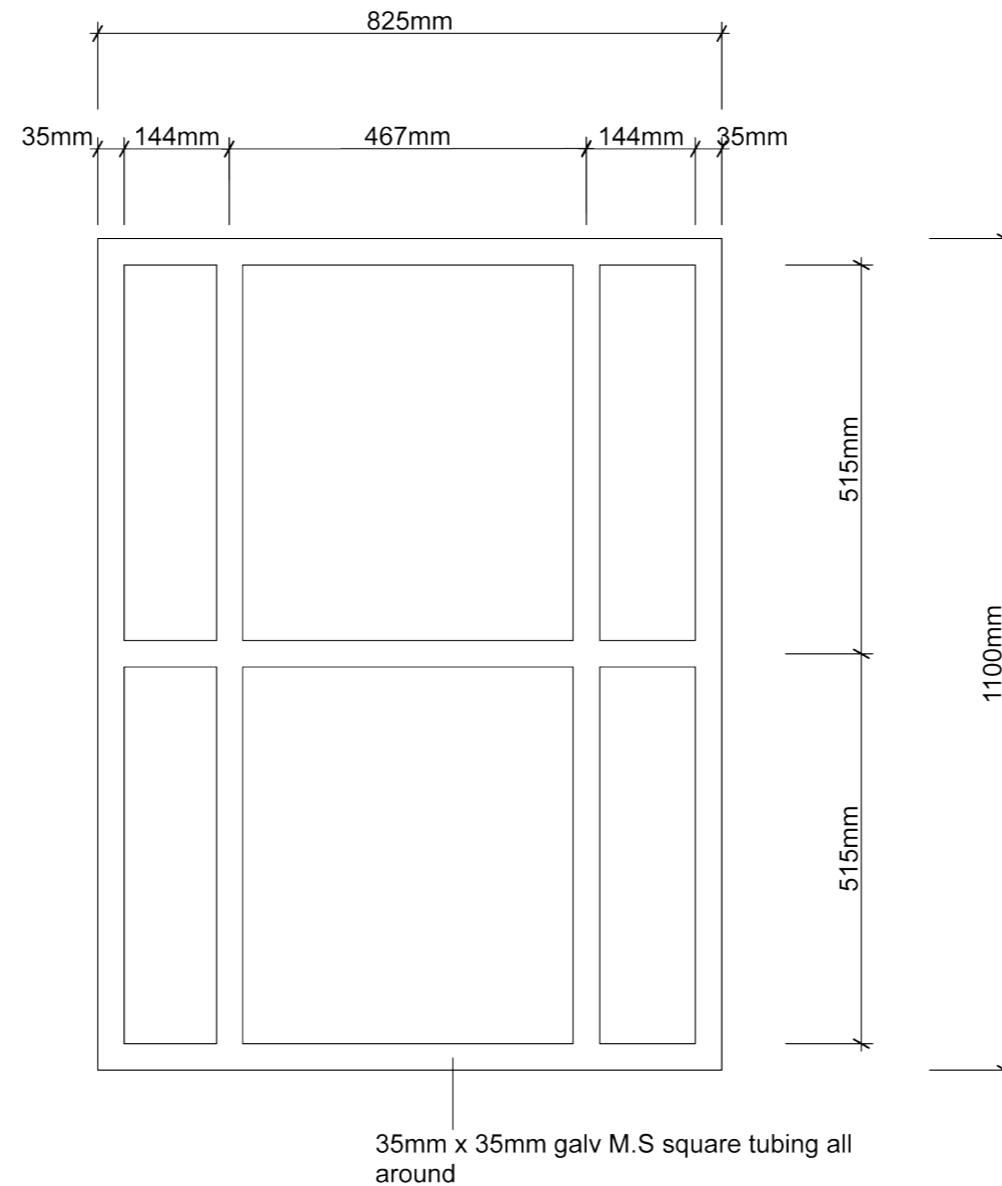

Hinges + latches to engineer recommendations


Note: All tubing finished with selected black powder coat.

gate elevation 1:10 @ A3

Landscape Detail Document. Master.
Field Landscape Architecture

t. +64 9 550 5551
e. studio@fieldla.co.nz
p.o. box 147216 Ponsonby, Auckland 1144

D6

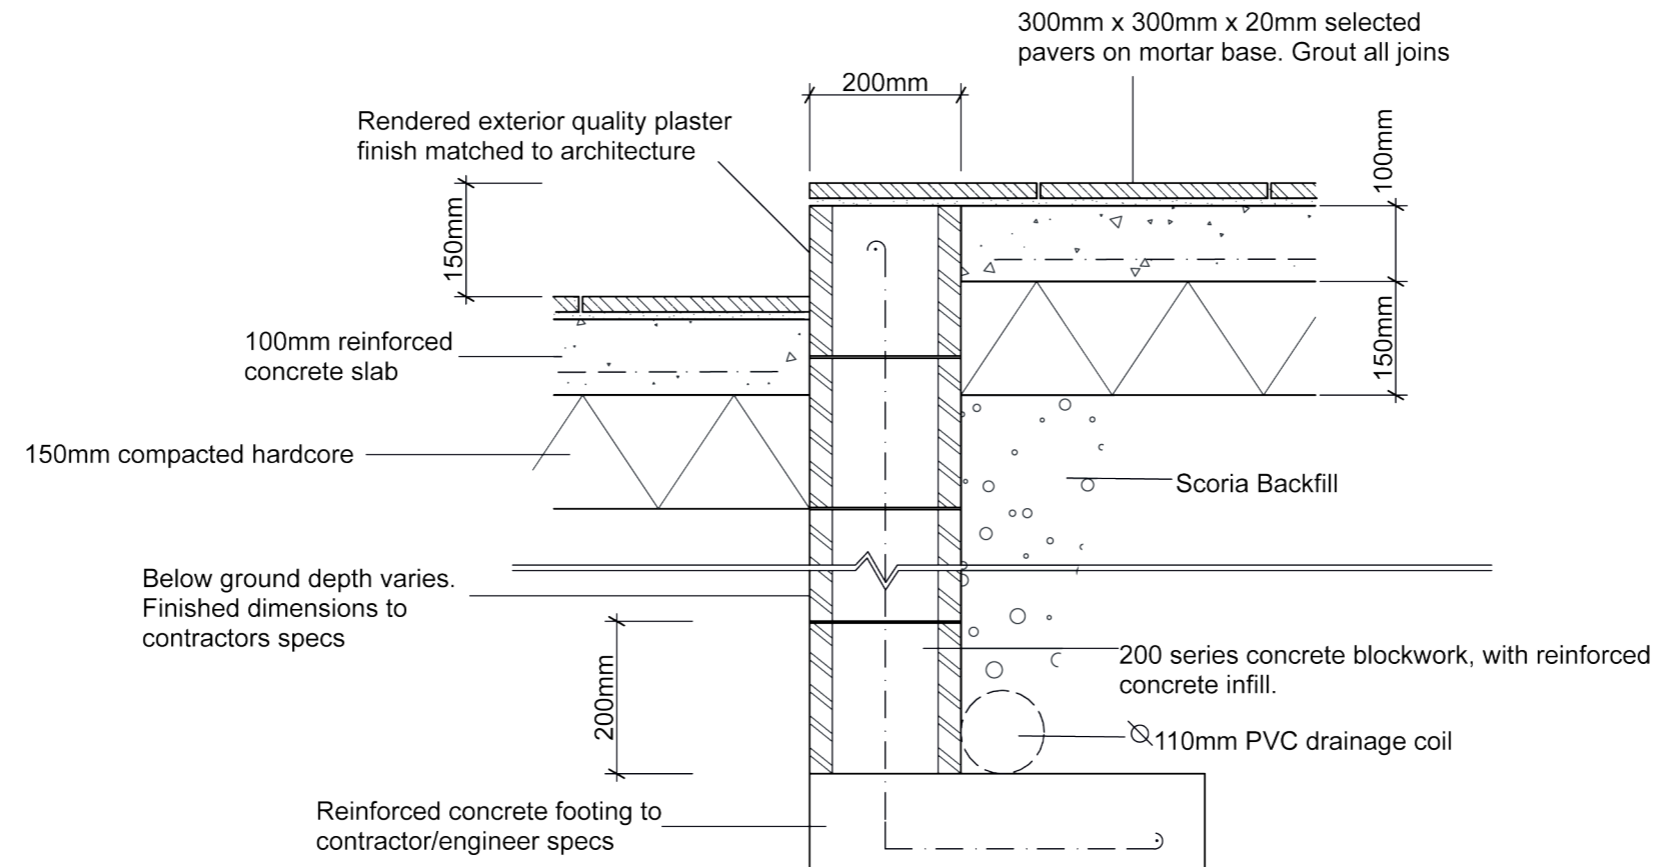


level change + typical paving 1:10 @ A3

Landscape Detail Document. Master.
Field Landscape Architecture

t. +64 9 550 5551
e. studio@fieldla.co.nz
p.o. box 147216 Ponsonby, Auckland 1144



D7

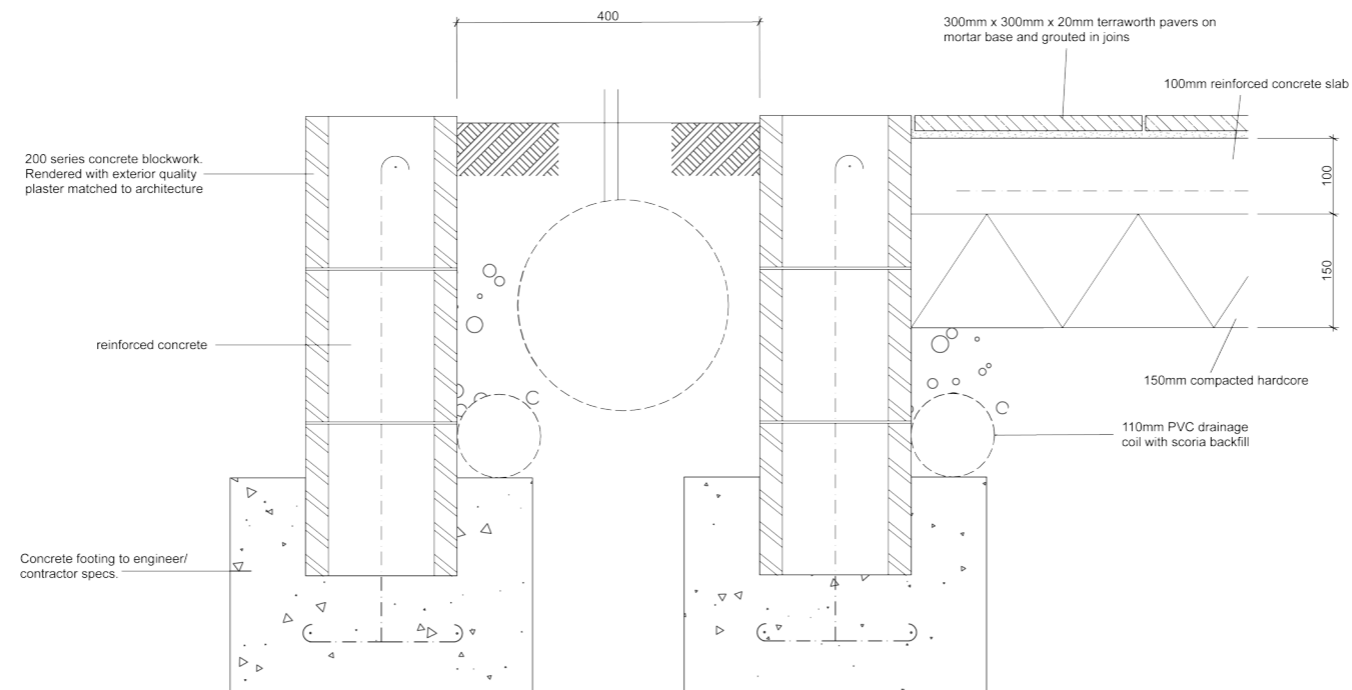

planter box 1:10 @ A3

Landscape Detail Document. Master.
Field Landscape Architecture

t. +64 9 550 5551
e. studio@fieldla.co.nz
p.o. box 147216 Ponsonby, Auckland 1144

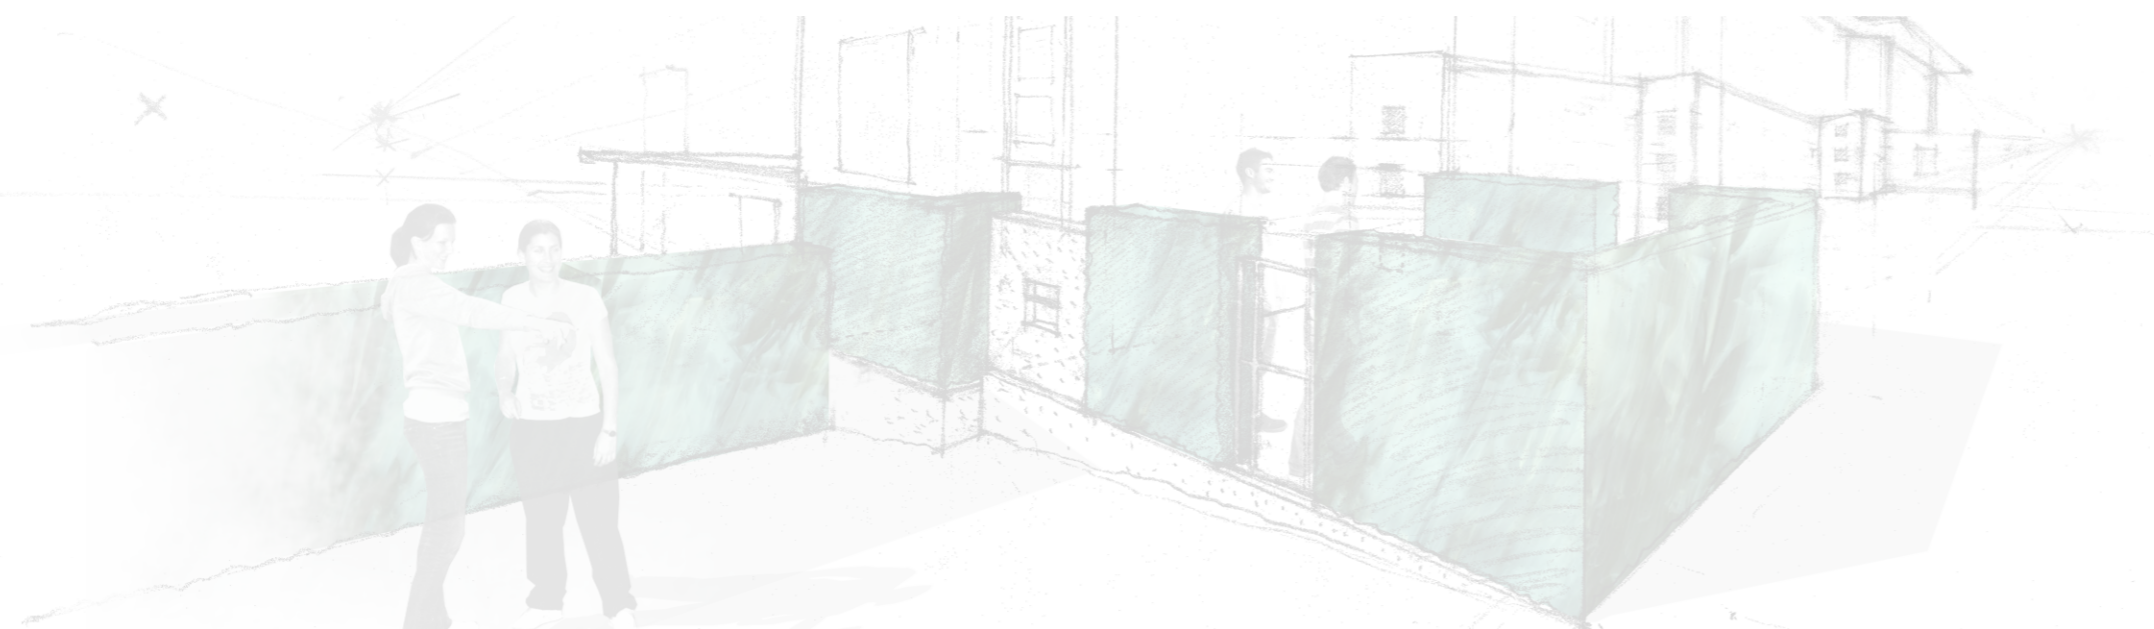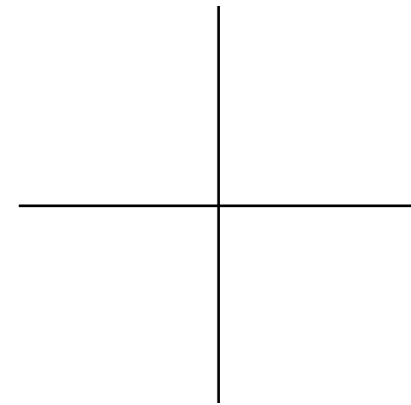


Portland Rd
APPENDIX A