


Tui Glen Road Frontage Concept Plan. PK10023A



FIELD_LA

424 richmond rd, grey lynn

www.fieldla.co.nz e. studio@fieldla.co.nz t. +64 09 550 5551

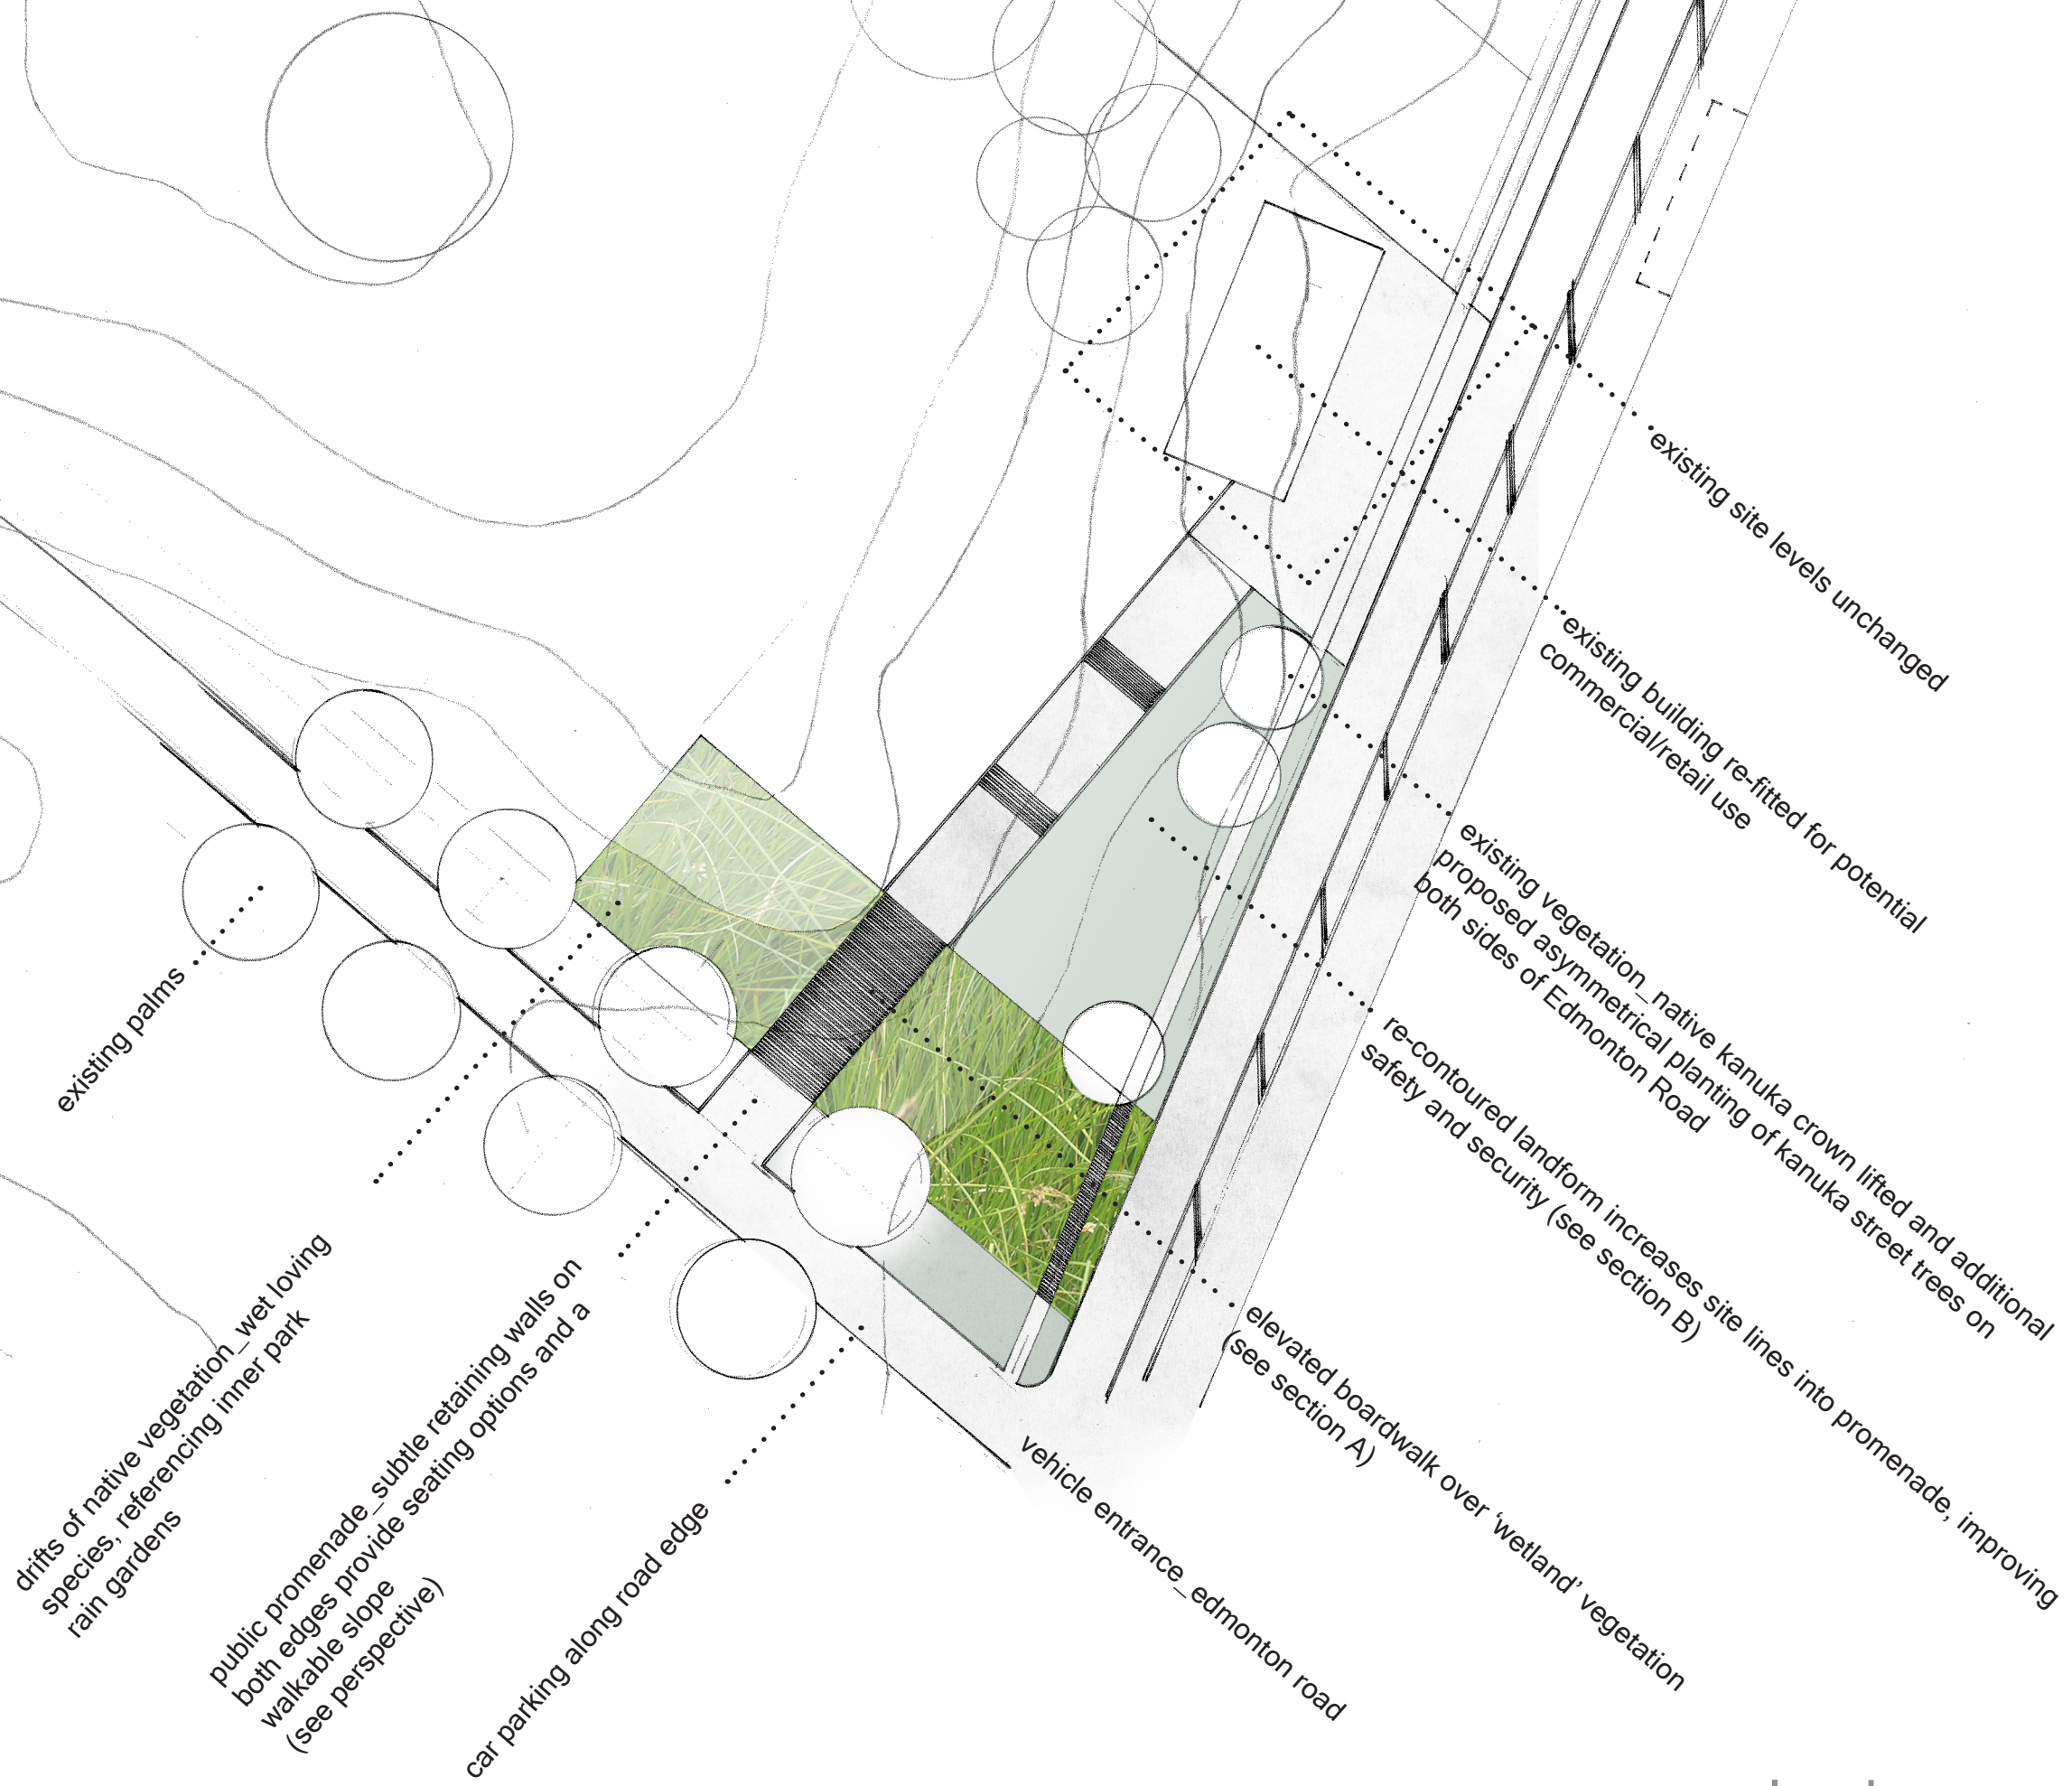



existing palms

mass planted native vegetation_wet loving species, referencing inner park rain gardens

elevated boardwalk

car parking along drive

vehicle entrance_edmonton road


elevated boardwalk over 'wetland' vegetation

stairway access to boardwalk

public space overlooking inner park

existing contours, drift planted in native vegetation

existing vegetation_native kanuka crown lifted

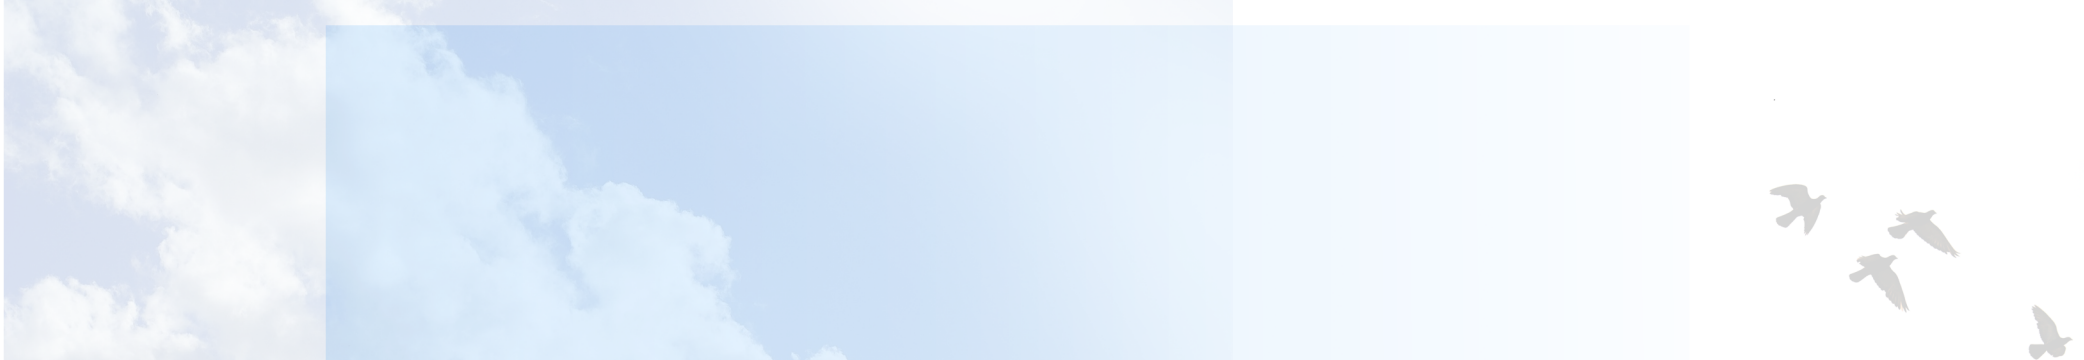

boardwalk



promenade

section B
1:50 @ A3



edmonton road

claudio brookes drive

promenade perspective